


TRAIL LEGEND
 ===== PROPOSED ADA TRAIL
 - - - - - FUTURE ADA TRAIL
 ##### EXISTING LOGGING ROAD

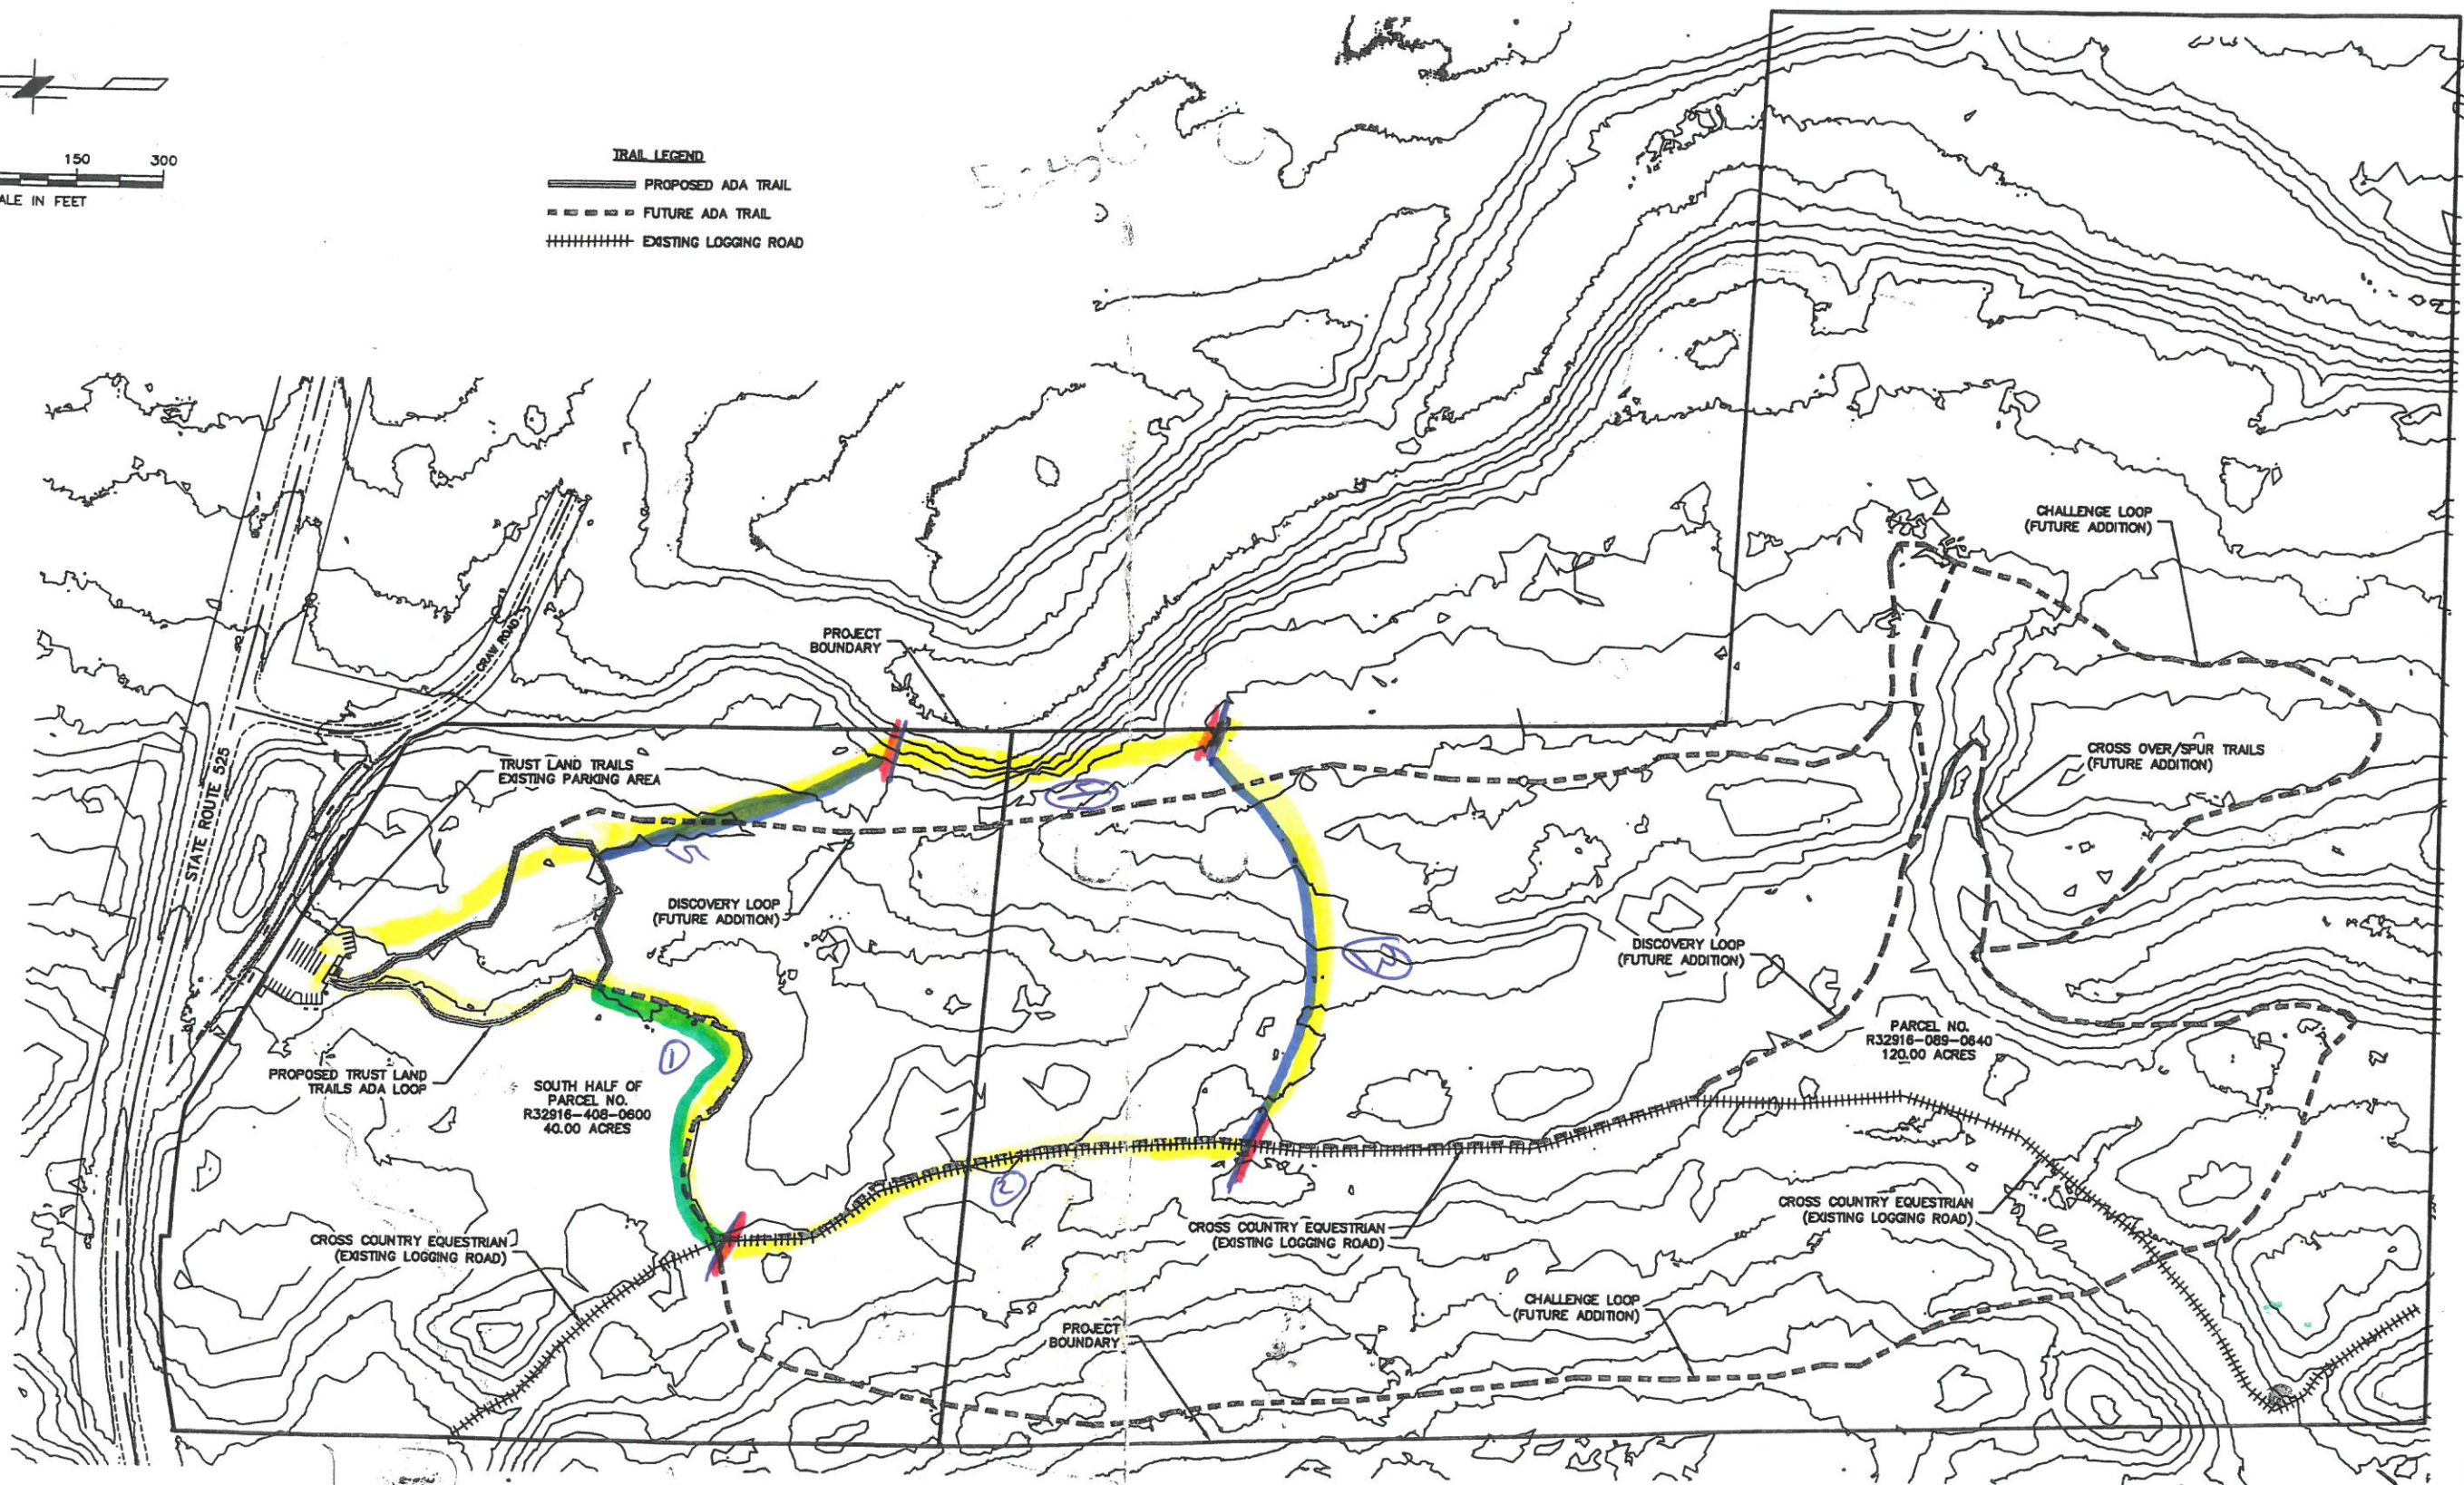

1. 934
 2. 1171
 3. 1330
 4. 800
 5. 1022 #
 119

CALL 2 DAYS
 BEFORE YOU DIG
 1-800-424-5555
 (UNDERGROUND UTILITY LOCATIONS ARE APPROX.)

JOB No. SWP-TLT DESIGNED: QC DRAWN BY: JH/DO NO. DESCRIPTION OF REVISION BY: DATE: CHECKED BY: DATE:		SCALE: AS SHOWN PROJECT ENGINEER: QC APPROVED BY: QC DATE: 01/06/2010		DAVIDO CONSULTING GROUP, INC. Civil • Structural • Land Use 15029 Bothell Way NE, Suite 600 Lake Forest Park, WA 98155 206 499 9999		QUIN N. CLEMENTS PROFESSIONAL ENGINEER		SOUTH WHIDBEY PARKS & RECREATION P.O. BOX 136 LANGLEY, WA 980260 CAD FILE NUMBER:		TRUST LAND TRAILS TRAIL SYSTEM IMPROVEMENTS FUTURE TRAIL PLAN DRAWING NUMBER: C02 - FUTURE TRAILS REV. A		SHEET C02 SHT. 2 OF 4	
--	--	--	--	---	--	---	--	--	--	---	--	-----------------------------	--