

ISLAND COMMUNITY RECREATION CENTER


- CONCEPT BY NICHOLAS TERBOVICH
- CONCEPTUAL DRAWINGS BY JOHN O.

LIST OF SHEETS

- 1 COVER
- 2 GROUND LEVEL PLAN
- 3 UPPER LEVEL PLAN ±
- 4 SECTION
- 5 ELEVATION
- 6 SITE PLAN (SCHEMATIC)

NT/1
①

7/1/22

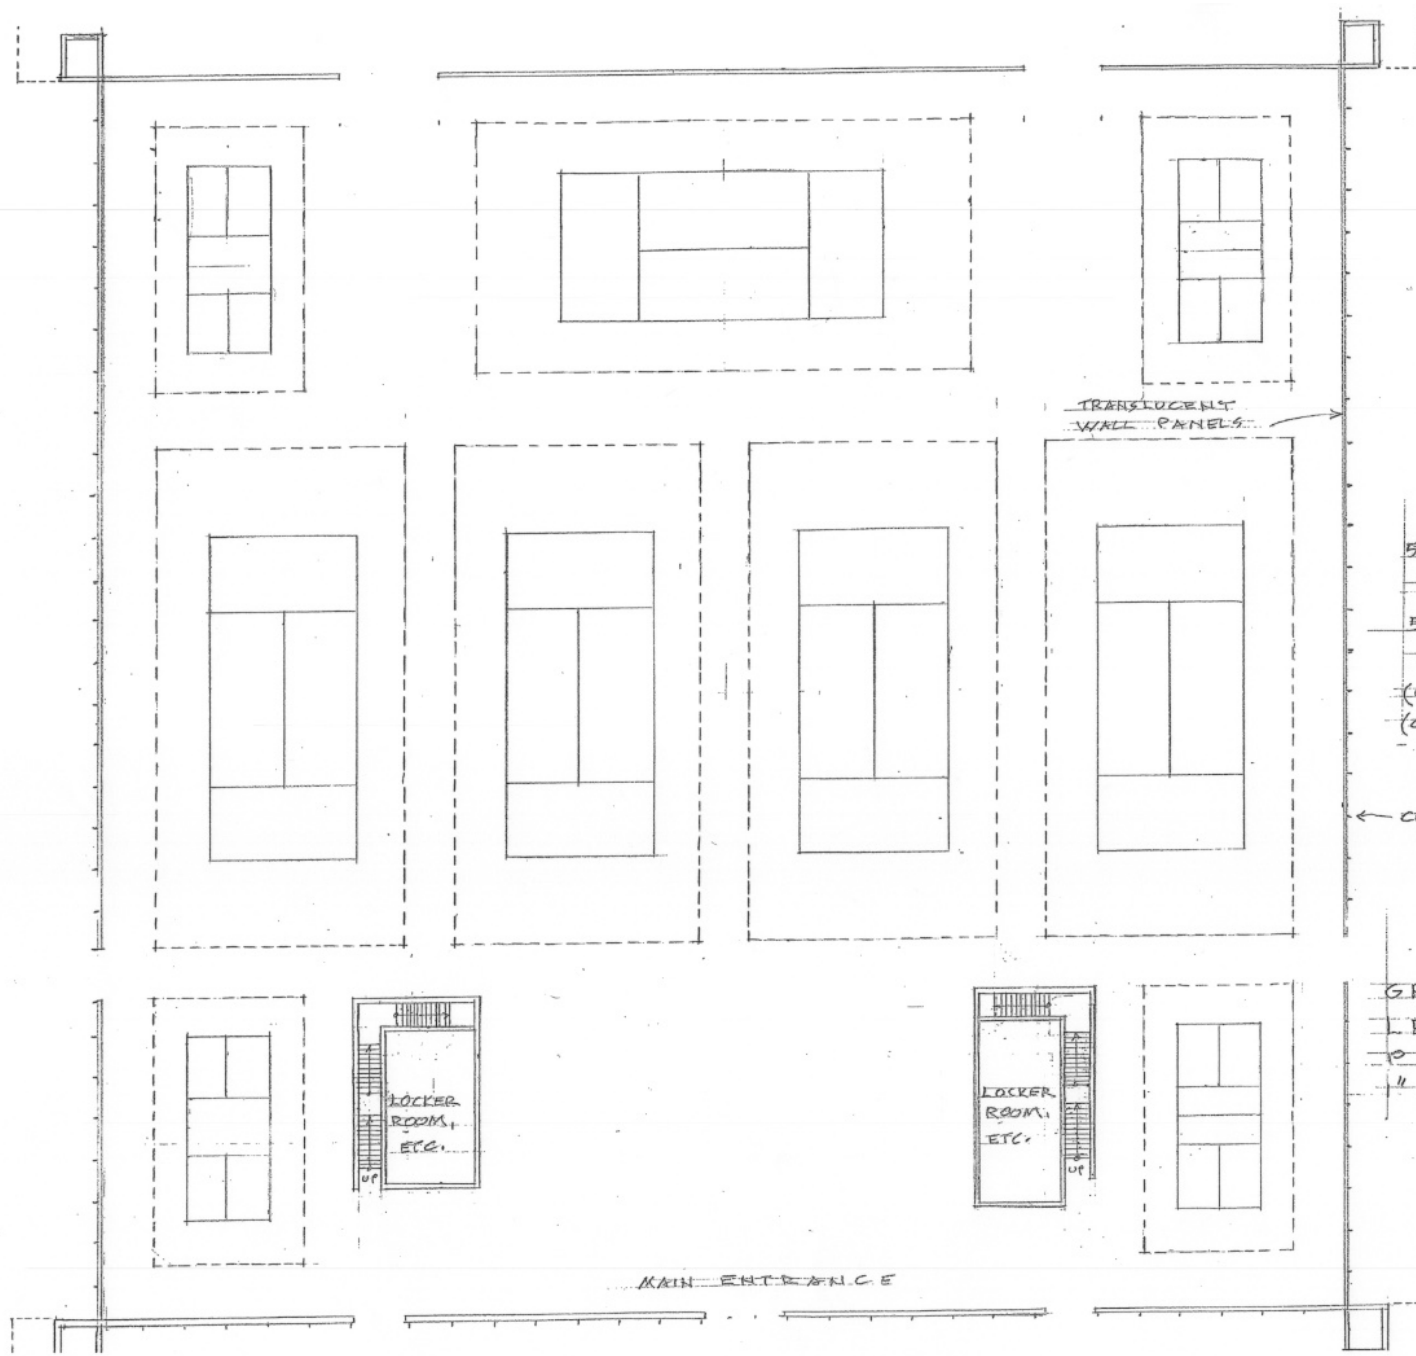

5 TENNIS
COURTS
5 PICKLE
BALL COURTS
(ONE ON UPPER LEVEL)
(CAN BE 10 & UNDER
TENNIS)

← COLUMNS: C. 10'

GROUND
LEVEL
PLAN
1" = 30'


MAIN ENTRANCE

LOCKER
ROOM,
ETC.

LOCKER
ROOM,
ETC.


NT/1

2

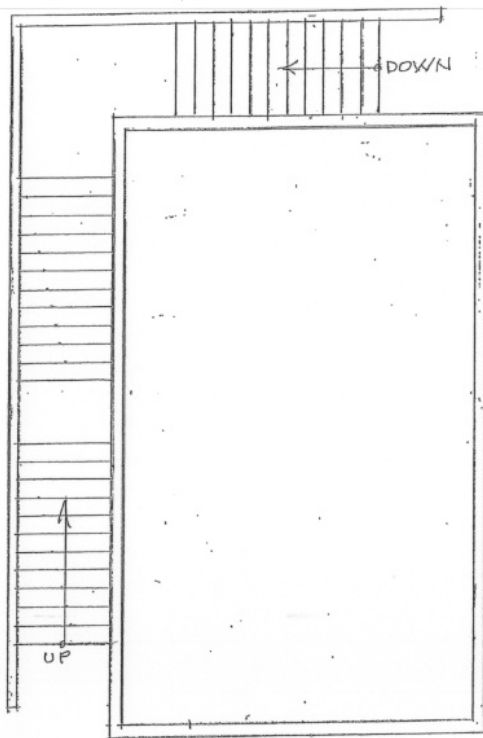


PLAN 1/8" = 1'-0"

STAIRS
4" RISER = 14" TREAD
HAND RAILS BOTH SIDES

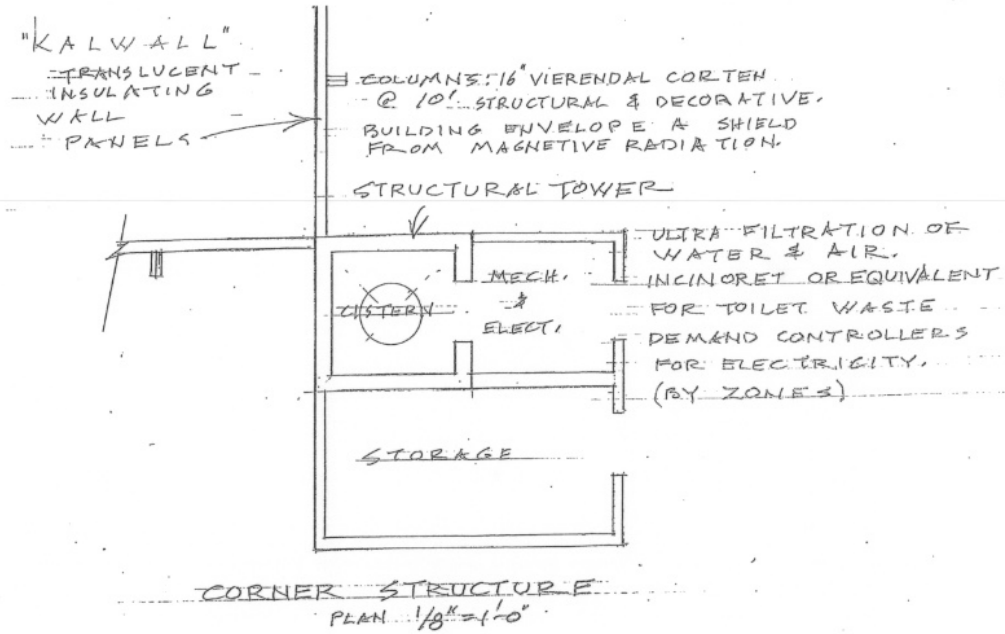

CORNER STRUCTURE
PLAN 1/8" = 1'-0"

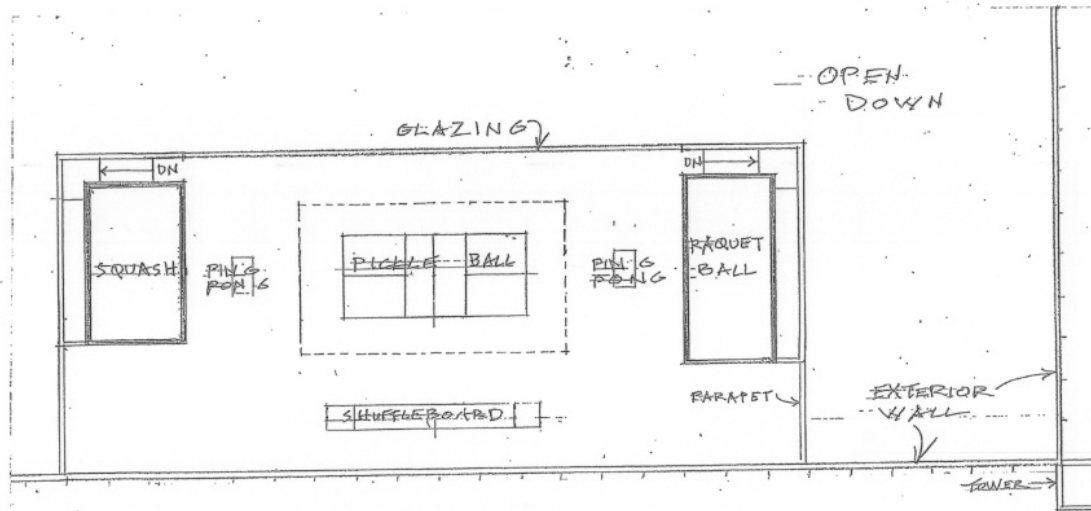


UPPER LEVEL
PLAN 1" = 30'

CEILING:
 GOLD COLOR
 METAL MESH -
 LIGHT REFLECTING -
 SOUND ABSORBING.

LIGHTING
 INDIRECT
 LINEAR O.L.E.D.
 HIGH BAY - DIRECTED UP.

ROOFING: (PLUS REFLECTIVE COATING)
 TAPERED FOAM INSULATION
 + SINGLE PLY. SLOPE TO 4 SIDES
 (GUTTERS TO CISTERNS
 IN TOWERS.)
 (WATER FOR SHOWERS, ETC
 + IRRIGATION + FIRE SUPPRESSION.)


STRUCTURAL
 TOWER

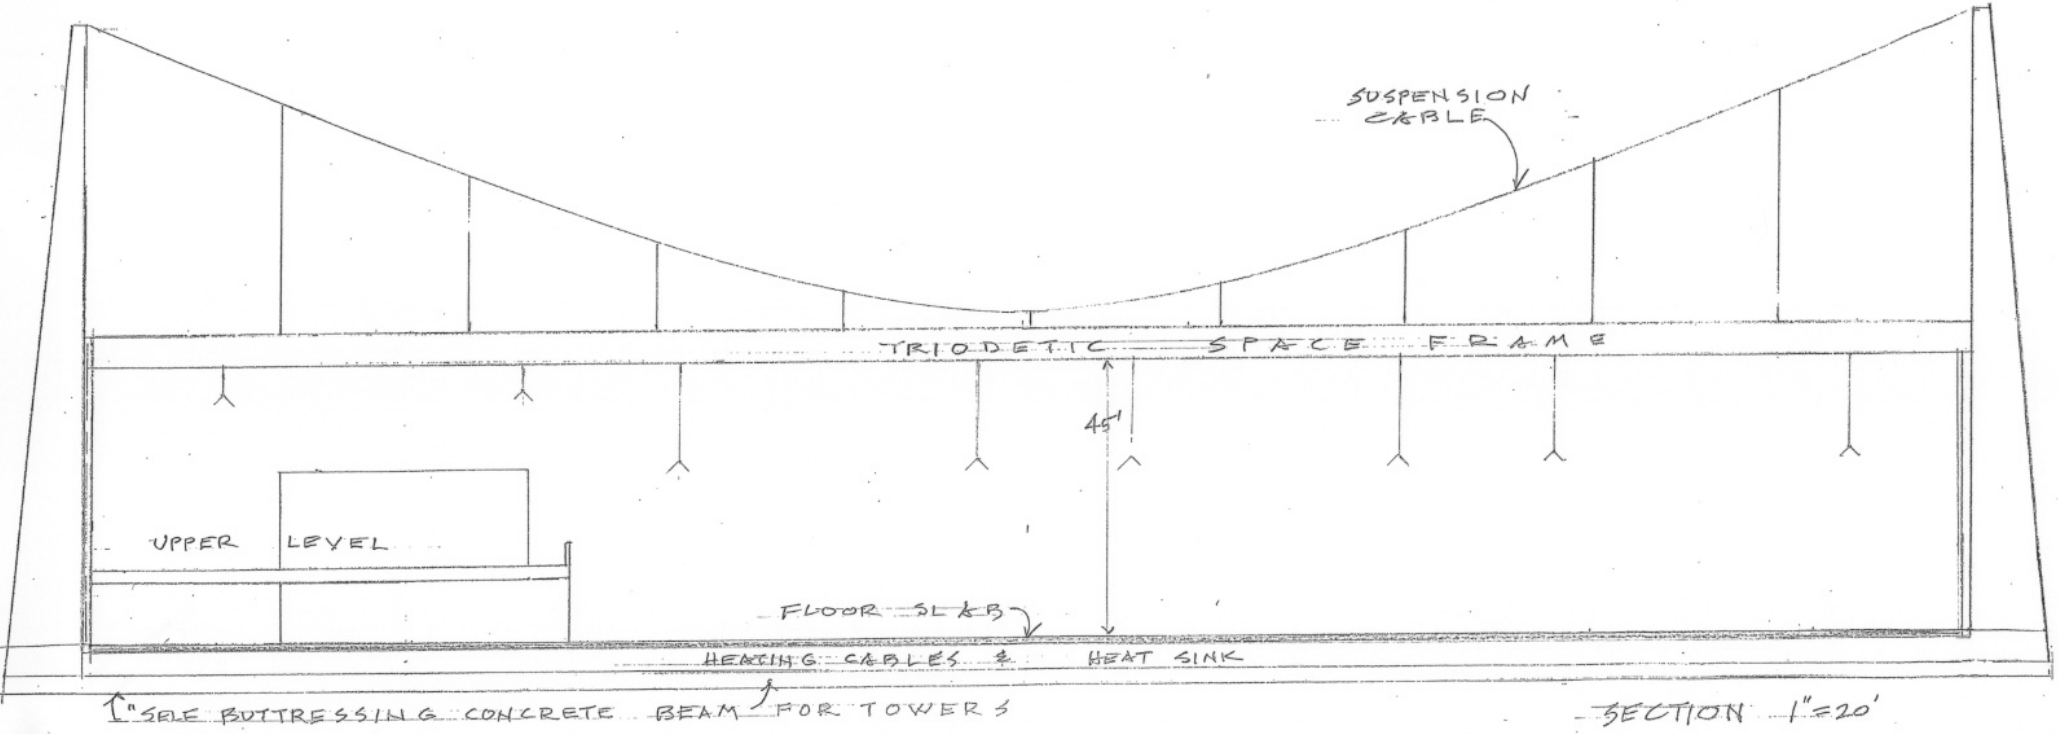

WHIDBEY RECREATION CENTER

SECTION 1"=20'

NT/1
 4
 7/1/22

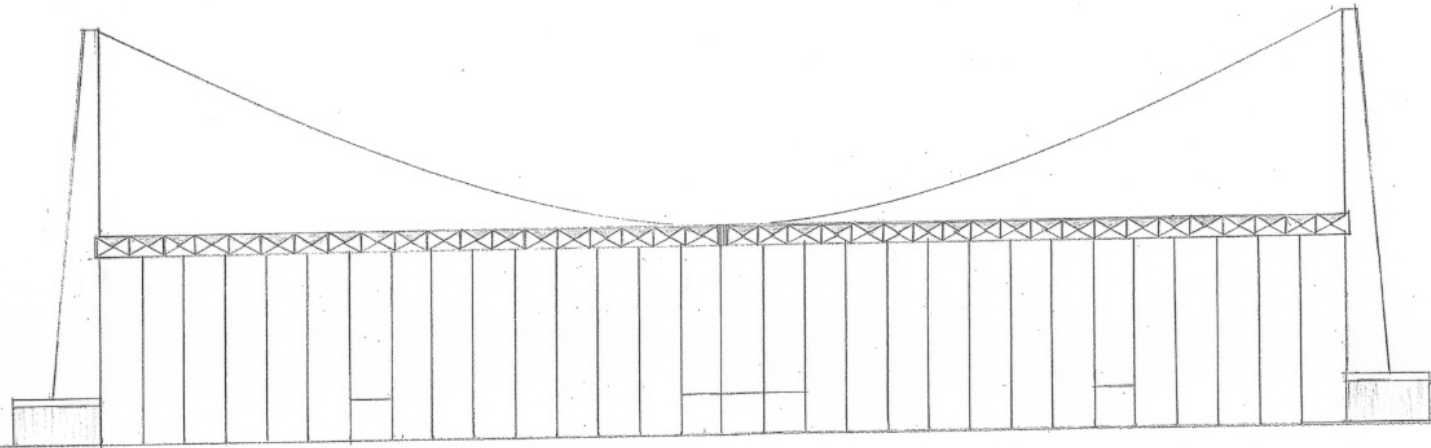


WEST ELEVATION


1" = 30'

NT/1
5
7/1/22

-SCHEMATIC SITE PLAN
1"=100'

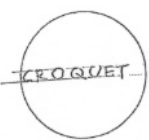


FIELD KITCHEN

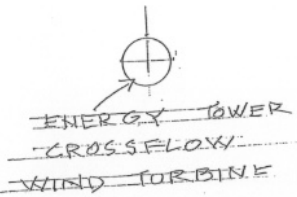

HORSE SHOES



RAIN GARDENS

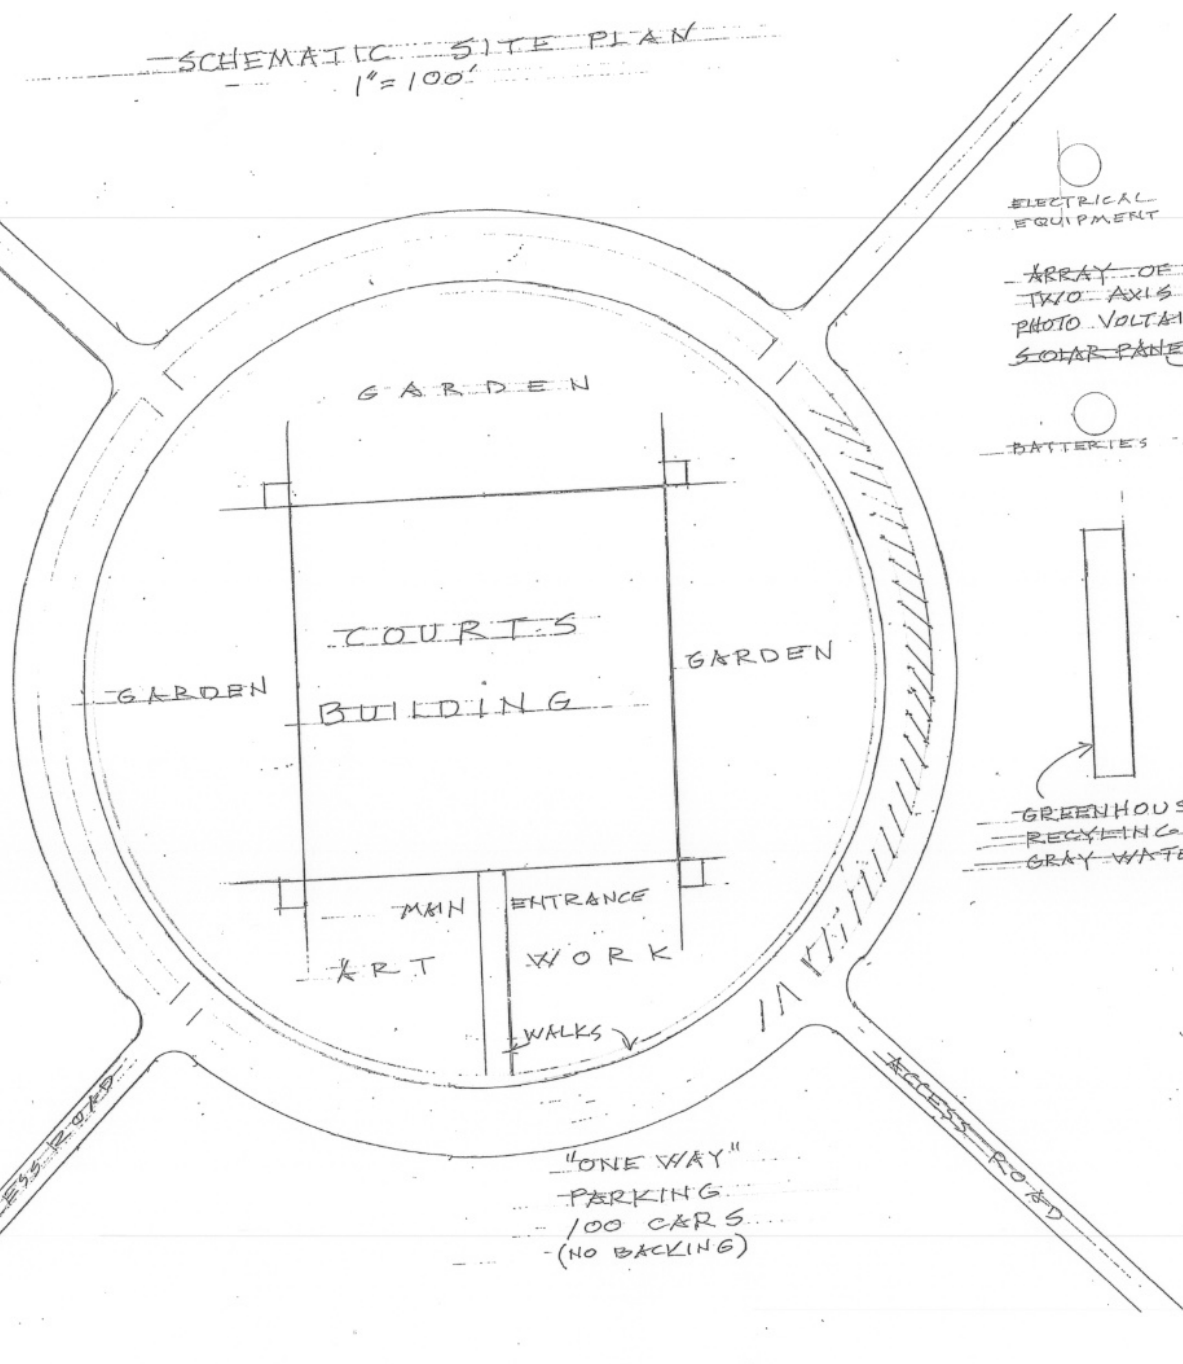

ELECTRICAL EQUIPMENT

ARRAY OF TWO AXIS PHOTO VOLTIC SOLAR PANELS

BATTERIES

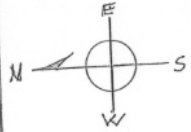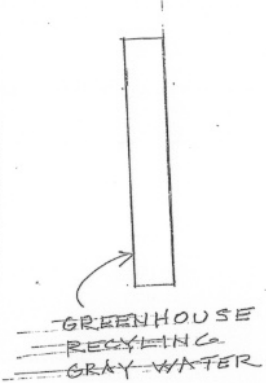

"ONE WAY" PARKING
100 CARS
(NO BACKING)