

MASTER BUILDING APPLICATION

Owner/Applicant South Whidbey Parks; Rec. District

Phone (360)221-5484

ADDRESS 5475 Maxwellton Road

Email swparks@swparks.org

City, State, Zip Langley WA. 98260

CONTACT/AGENT Carrie Monforte

Phone same

Address \_\_\_\_\_

Email \_\_\_\_\_

City, State, Zip \_\_\_\_\_

CONTRACTOR Pat McVay

License # \_\_\_\_\_

Expiration \_\_\_\_\_

Address 8000 SCATTERHIT HEAD RD,

Phone 360/579-7811

City, State, Zip CLINTON WA. 98236

Email kate@whidbey.com

NAME OF CONSTRUCTION LENDER OR BOND \_\_\_\_\_

Phone \_\_\_\_\_

Email \_\_\_\_\_

Address \_\_\_\_\_

City, State, Zip \_\_\_\_\_

PROPERTY INFORMATION

PROJECT ADDRESS \_\_\_\_\_ City \_\_\_\_\_ Lot Size \_\_\_\_\_

Subdivision/Mobile Home Park \_\_\_\_\_ Space # \_\_\_\_\_ Zone \_\_\_\_\_

Parcel # R32910-215-0720 Key # \_\_\_\_\_

Division \_\_\_\_\_ Block \_\_\_\_\_ Lot \_\_\_\_\_ Section \_\_\_\_\_ Township \_\_\_\_\_ Range \_\_\_\_\_

Has work started? no Was this ever an Owner Builder Building? no

Adjoining Parcels you own R32910-280-0760 Is the property in a special tax program? x

Is this property subject to a Moratorium? \_\_\_\_\_ Yes X No \_\_\_\_\_ Type \_\_\_\_\_

PROJECT INFORMATION

- |   |  |  |  |
|---|--|--|--|
| <input type="checkbox"/> RESIDENTIAL<br>One and Two Family dwelling & attached accessory structures | <input type="checkbox"/> OTHER<br>Plumbing/Mechanical      | <input type="checkbox"/> BUILDING CODE<br>Non-Residential & Multi-Family Residential | <input type="checkbox"/> FIRE CODE<br>Temporary Operational Permit * |
| <input type="checkbox"/> Manufactured Home  | <input type="checkbox"/> Flood Development                 | <input type="checkbox"/> Tenant Improvement or Change of use                         | <input type="checkbox"/> Temporary Tents & canopies*                 |
| <input type="checkbox"/> Detached Accessory structure <3000 sq ft                                   | <input type="checkbox"/> Ebey's Landing Historical Reserve | <input checked="" type="checkbox"/> Sign   | <input type="checkbox"/> Motor Vehicle fuel dispensing system        |
| <input type="checkbox"/> Demolition   | <input type="checkbox"/> Shoreline, bulkhead & docks       | <input type="checkbox"/> Sprinkler or Fire Alarm                                     | <b>*Temporary is 180 days or less.</b>                               |

The applicant warrants that all information in this application is truthful and complete. Permits may be suspended or revoked whenever the permit is issued in error or on the basis of incorrect, inaccurate or incomplete information, or in violation of any ordinance or regulation or any provision of the code. I have read and understand cover sheet instructions.

Applicant signature \_\_\_\_\_

Date 02/03/23

# SIGN PERMIT APPLICATION

Permit # \_\_\_\_\_

What is the zoning of the parcel? back What is the cost of the sign (including installation)? \$3,500

Type of sign \_\_\_\_\_ Attached to building \_\_\_\_\_ Monument 3 POSTS Pole 6x6x5'

Size of sign 5' W x 4' H = \_\_\_\_\_ sq. ft. # of sides 2

Height of top of sign above ground 5' Above building roof \_\_\_\_\_

Color of sign background D24 FTWOOD Color of sign frame MUTED COLORS CARVED FIGURES

Color of building walls N/A Color of building roof N/A

Describe the sign building materials OLD GROWTH CEDAR BOLTED TO TREATED 6x6 (ON PIER BLOCKS)

What is the existing total area of signs (excluding signs in windows such as logos, open or beer) for this business  
0 sq. ft.

Describe the sign lighting None SMALL 2" SOLAR SPOTLIGHTS ON GROUND

## Provide a detailed, scaled drawing of the proposed sign that identifies:

**The height of the sign**

**Size and shape of sign**


**Supports, footings, foundations, frame, etc**

**All permanent graphics and colors**

**Lighting**

LETTERING 5' LONG X 10" HIGH (EACH SIGN)

**Measurement of sign area:** The area of a sign shall be computed by measuring the copy as enclosed by the smallest square, triangle, rectangle or combination thereof. Any support structures, boarding trims and decorative embellishments will not be counted against total sign area as long as said support structures, boarding trims and decorative embellishments are appropriately scaled to the size of the copy as determined by the Director.

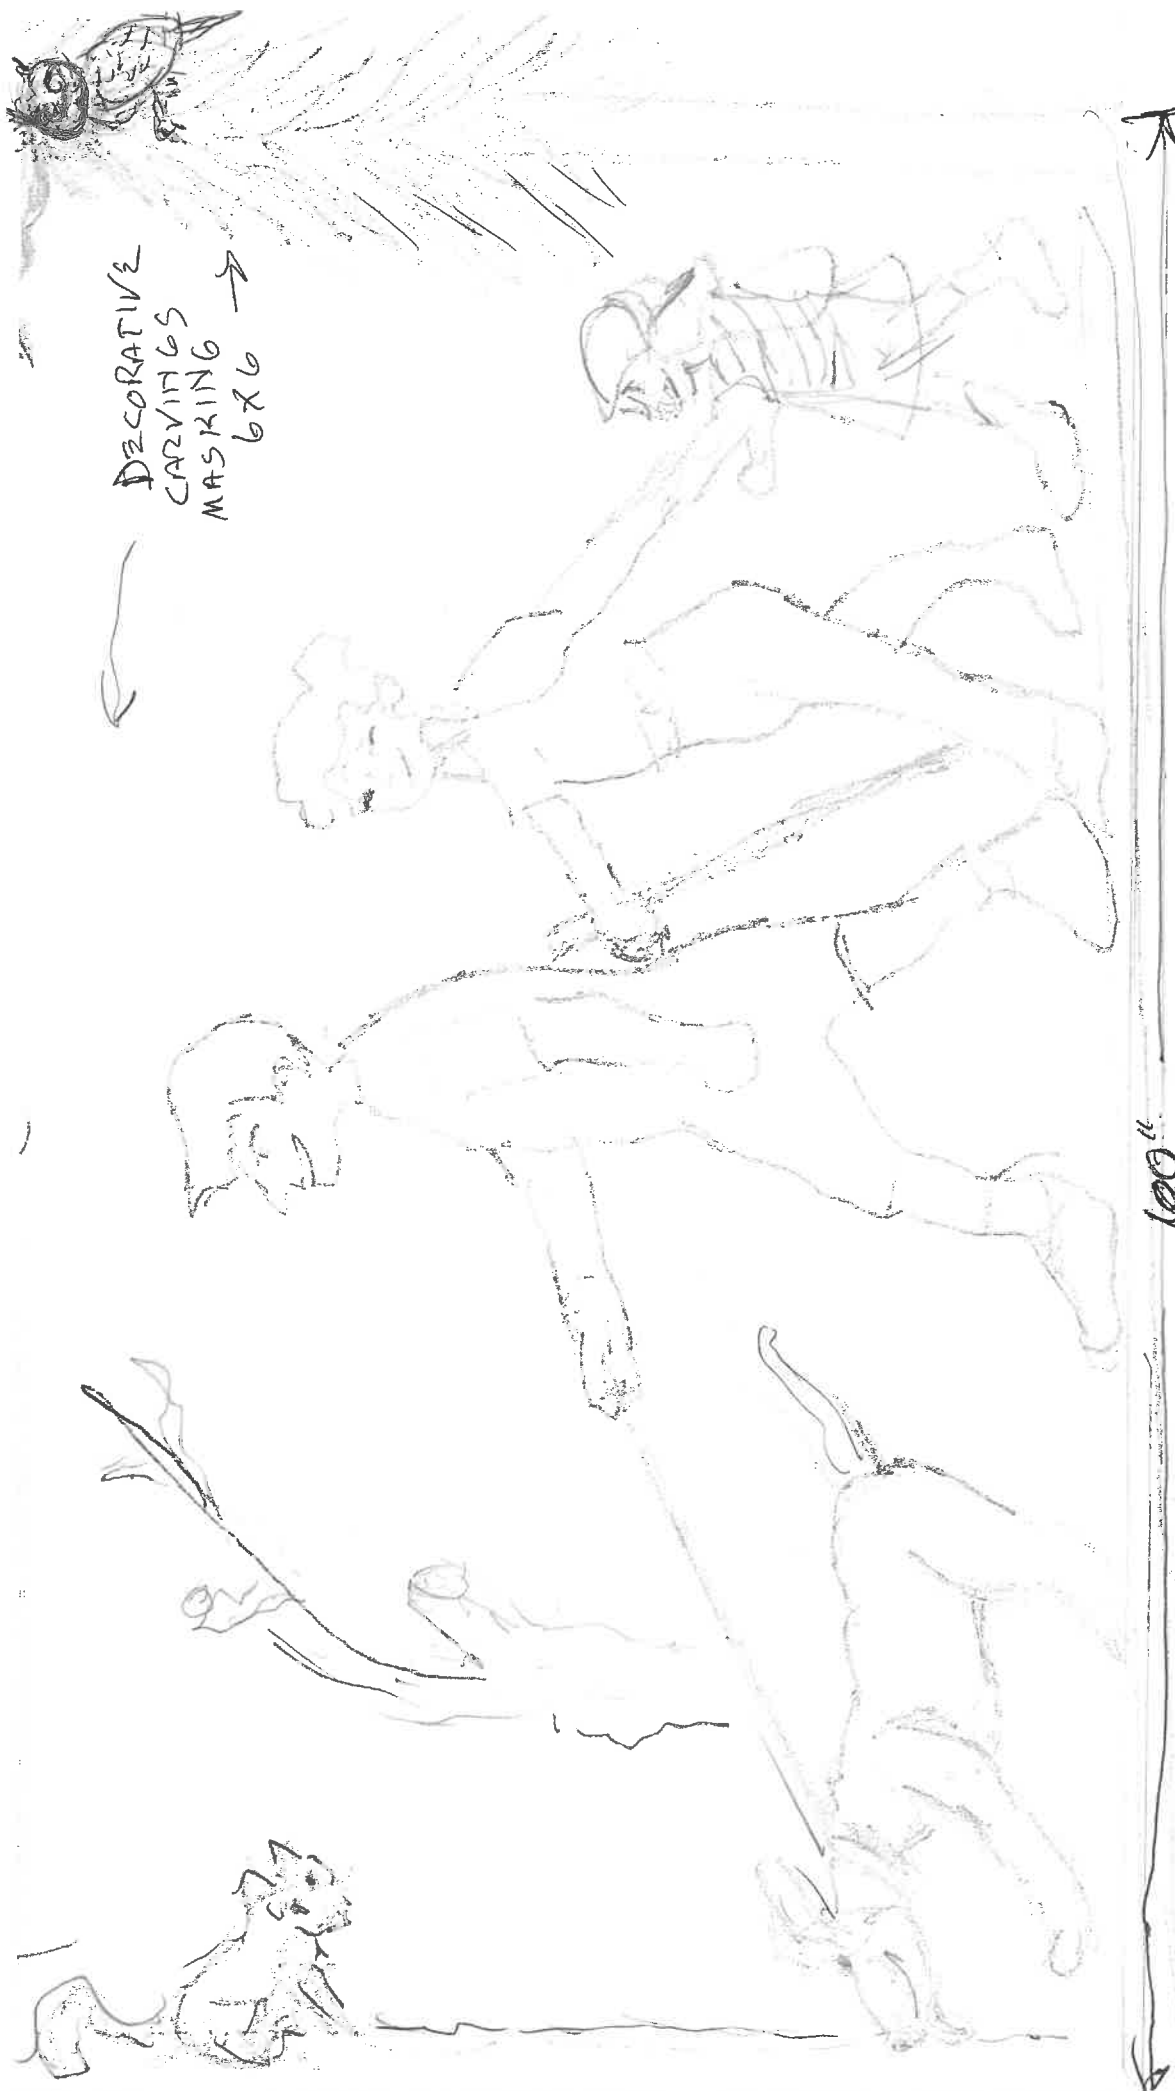

DECORATIVE  
CARVINGS  
MASKING  
6X6

LETTERS 10" HIGHER (CARVED CEDAR) COLORS VARY ON DESIGN (5'X4' OVERALL) SCALE 2" = 1'


MAXWELTON TRAINS

CONCRETE  
PIER BLOCK SUPPORTS

PAT MCMAY  
ALT  
360/579-7811

4' TREATED 6X6  
SUPPORT POSTS IN SADDLES

← MAXWELTON RD →

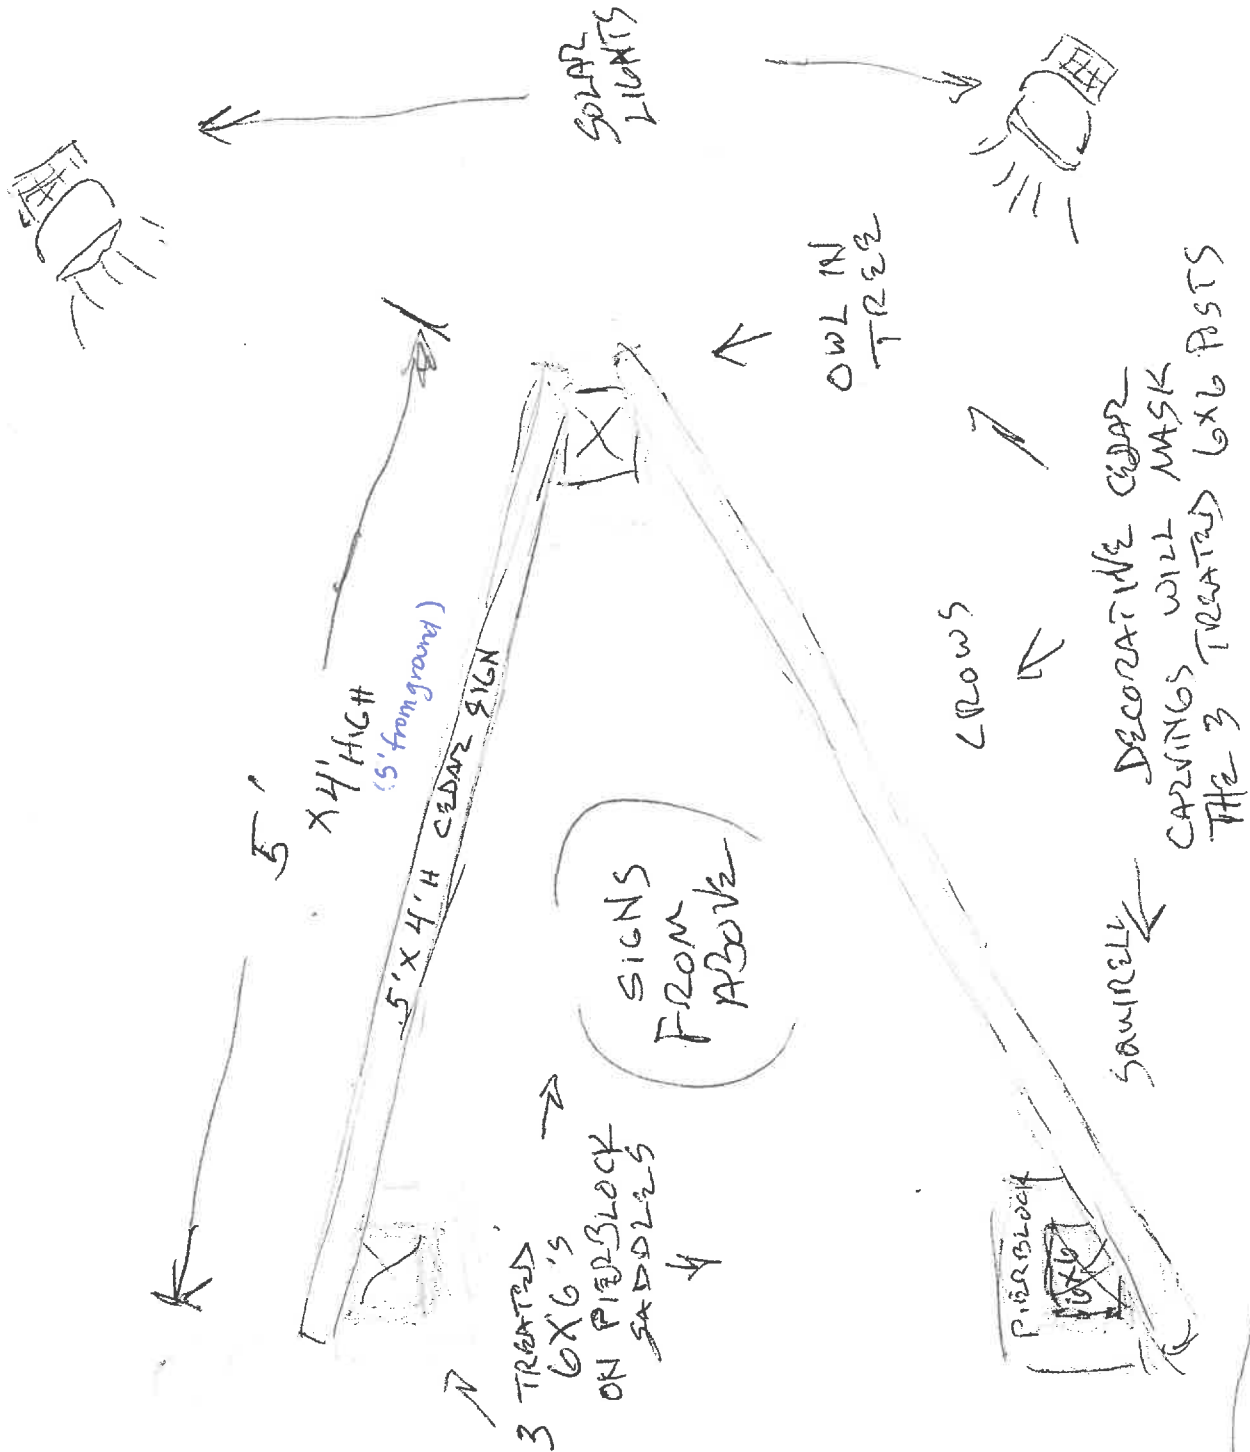

THE MAYA  
 APR 15 2011  
 320/5797811